


2 NOLU DÜZENLEME SAHASI

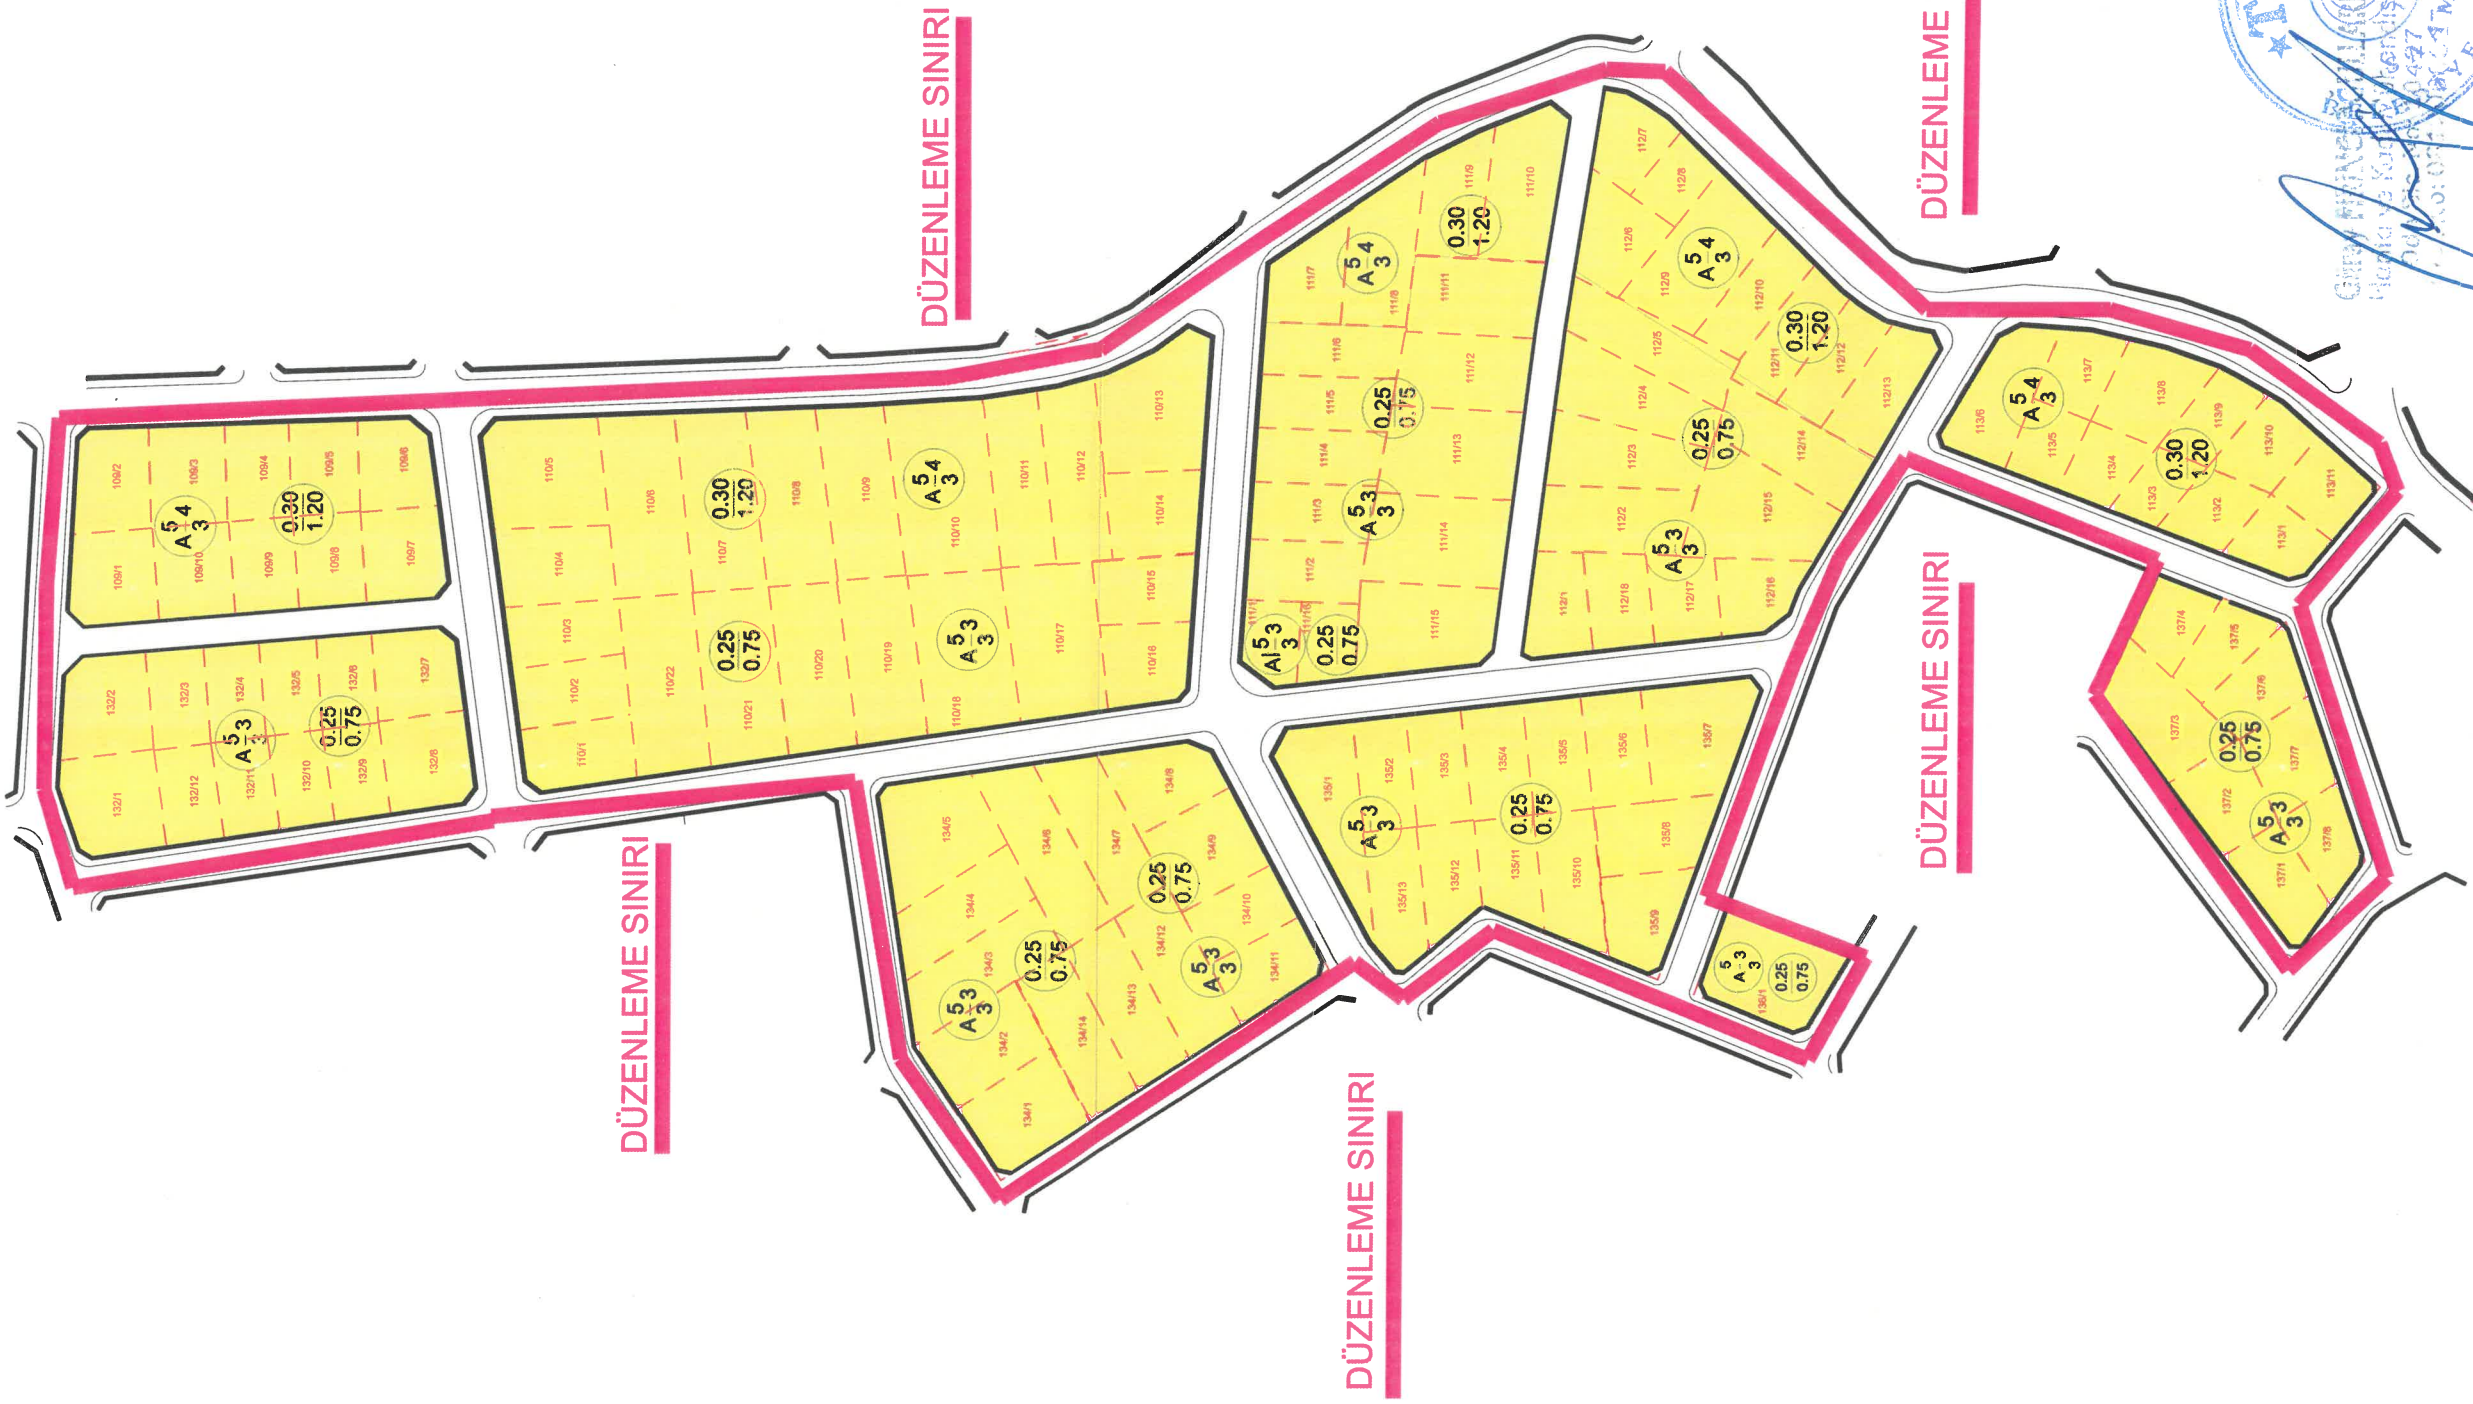

İLİ	HATAY
İLÇESİ	SAMANDAĞ
MAHALLE	ŞÜKRÜ KANATLI
ADA/PARSEL	109/110/111/112/113/134 135/136/137

PARSELASYON PLANI











ADI-SOYADI	DÜZENLEYEN	UYGUNDUR	KONTROL EDİLMİŞTİR
Tarih	KONTROL EDEN	ONAYLAYAN	KADASTRO MÜDÜRLÜĞÜ
İmza	BELEDİYE		



İLİ	HATAY
İLÇESİ	SAMANDAĞ
MAHALLE	ŞÜKRÜ KANATLI
ADA/PARSEL	109/110/111/112/113/134 135/136/137

DURUM HARİTASI

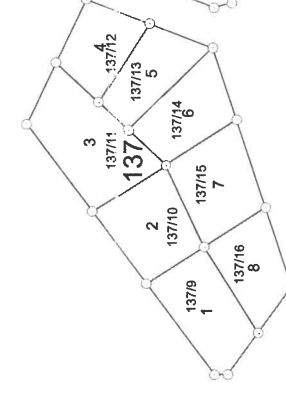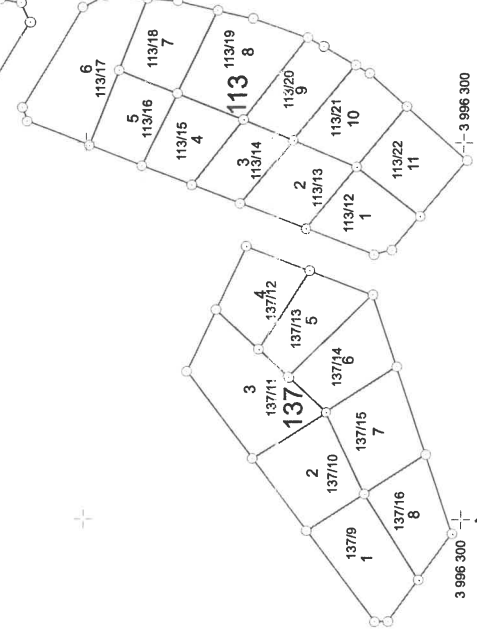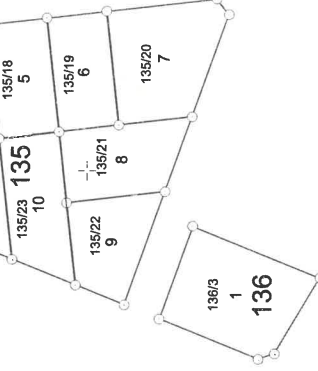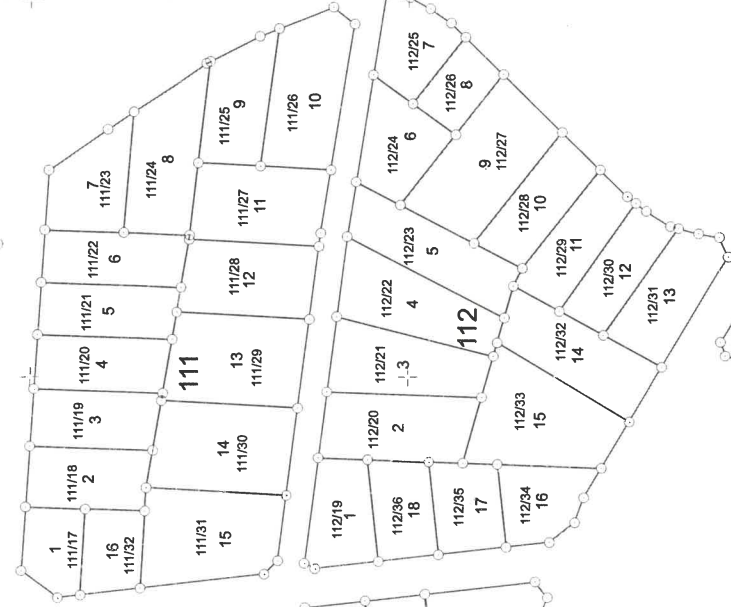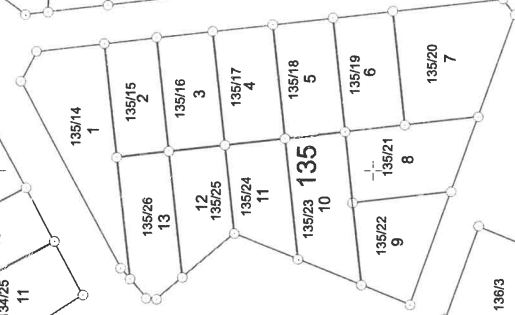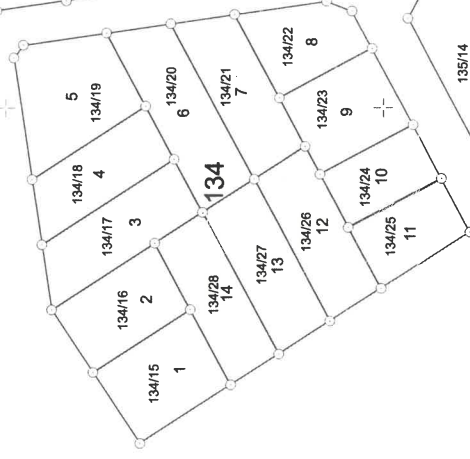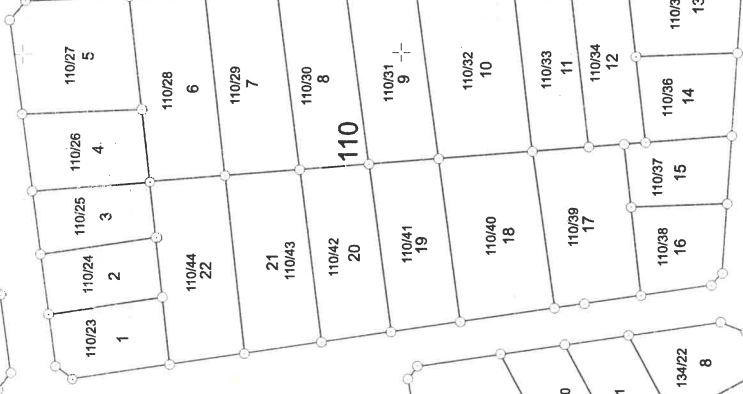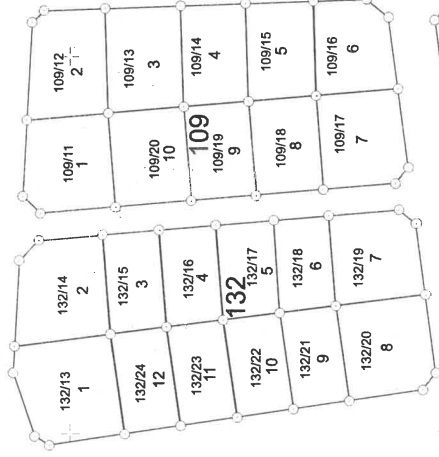

3 996 300 498 300

3 996 400 498 300

3 996 500 498 300

3 996 600 498 300

3 996 700 498 300

3 996 800 498 300

3 996 300 498 600

3 996 300 498 500

3 996 300 498 400

3 996 300 498 700

KONTROL EDİLMİŞTİR
KADASTRO MÜDÜRLÜĞÜ

UYGUNDUR
BELEDİYE

DÜZENLEYEN


ADI-SOYADI
Tarih
İmza

KONTROL EDEN
ONAYLAYAN
KADASTRO MÜDÜRLÜĞÜ



Ölçü Krokisi


KROKİ YERİ

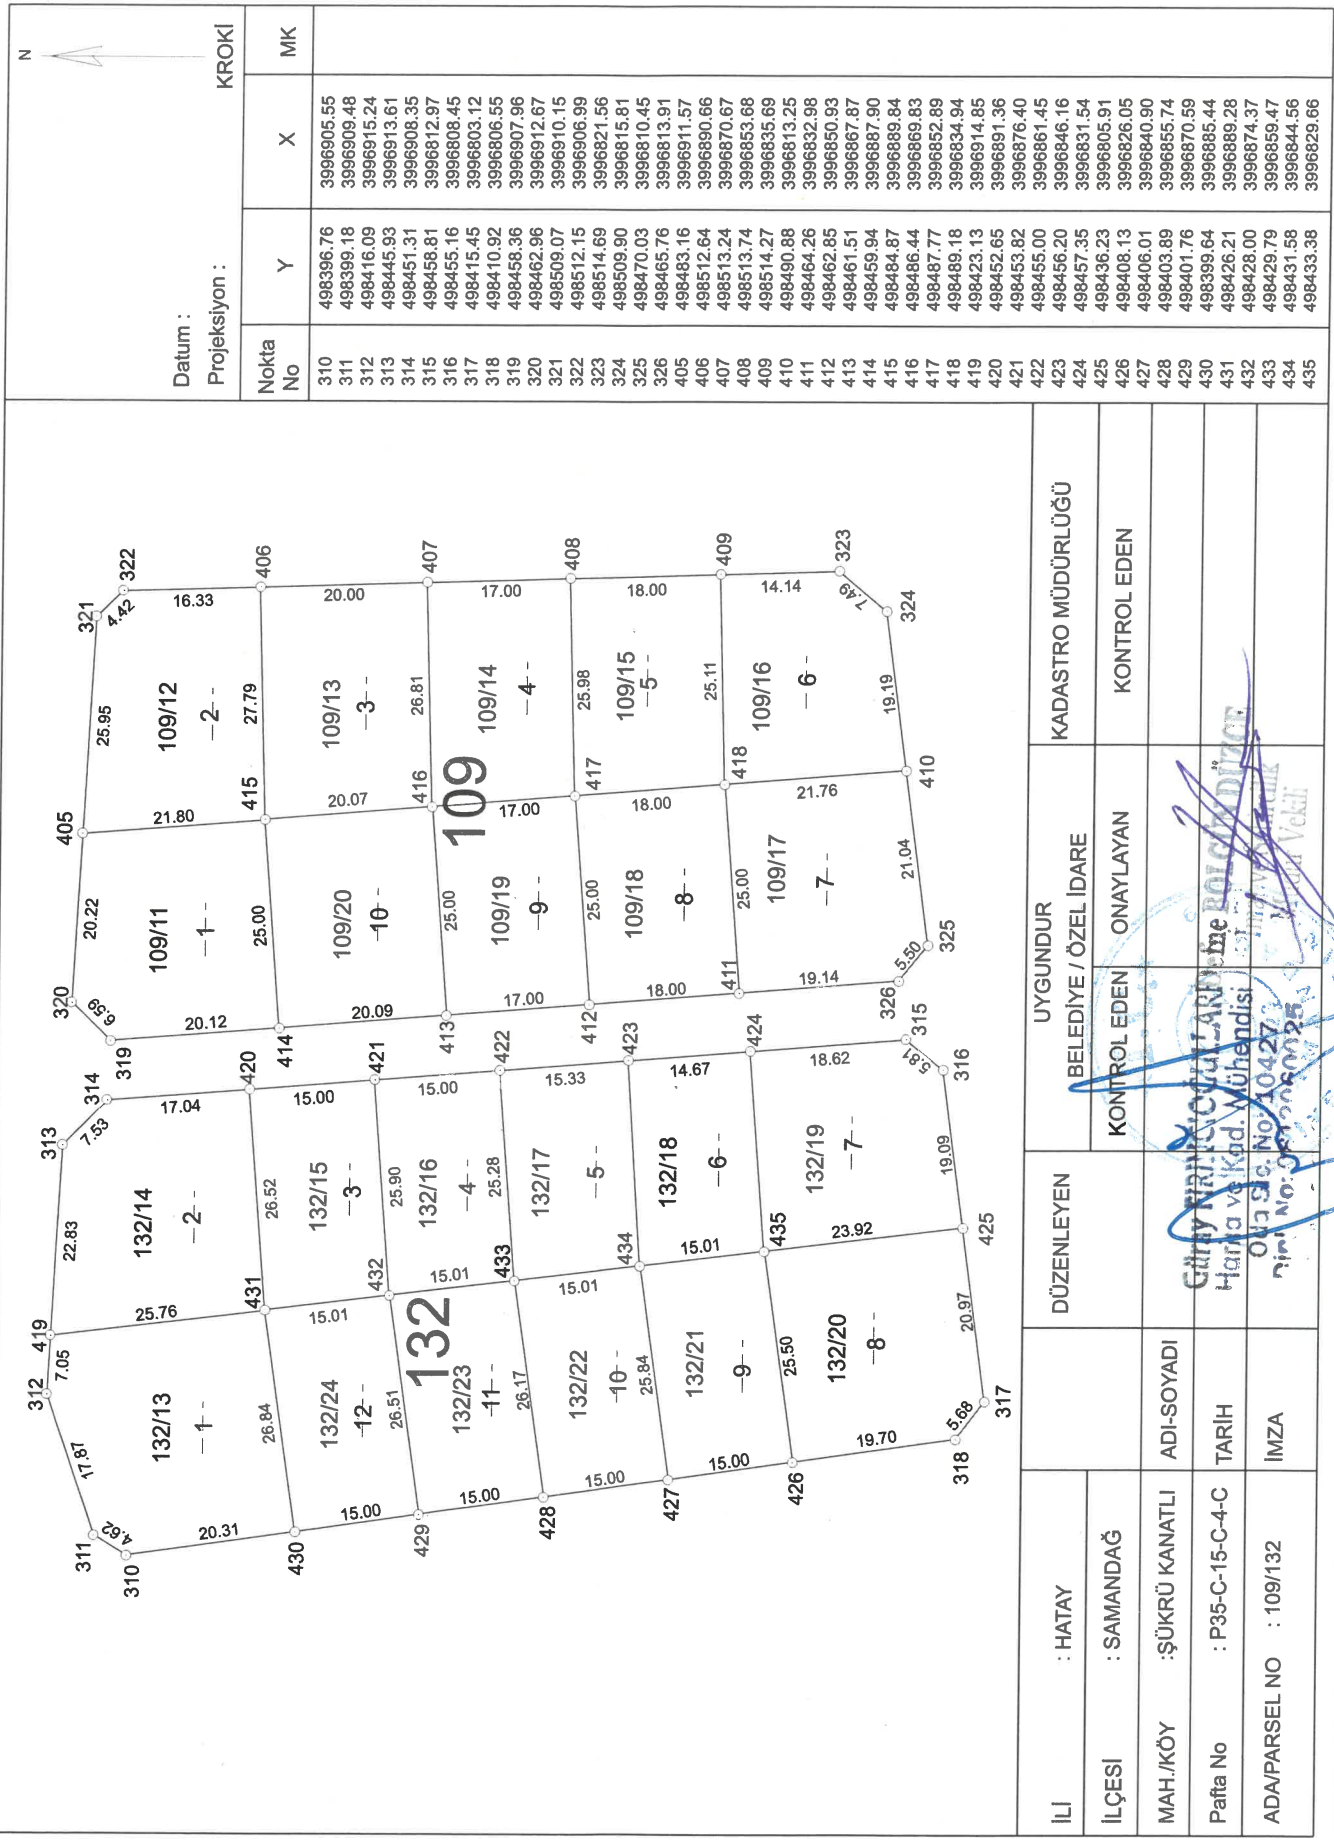

32381507 FR.521 Rev.No / Tarih:01/06.06.2024
 • Yeni üretilen parsel köşe ve delay noktalarının "MK" yazılacaktır.

Ölçü Krokisi

KROKİ YERİ

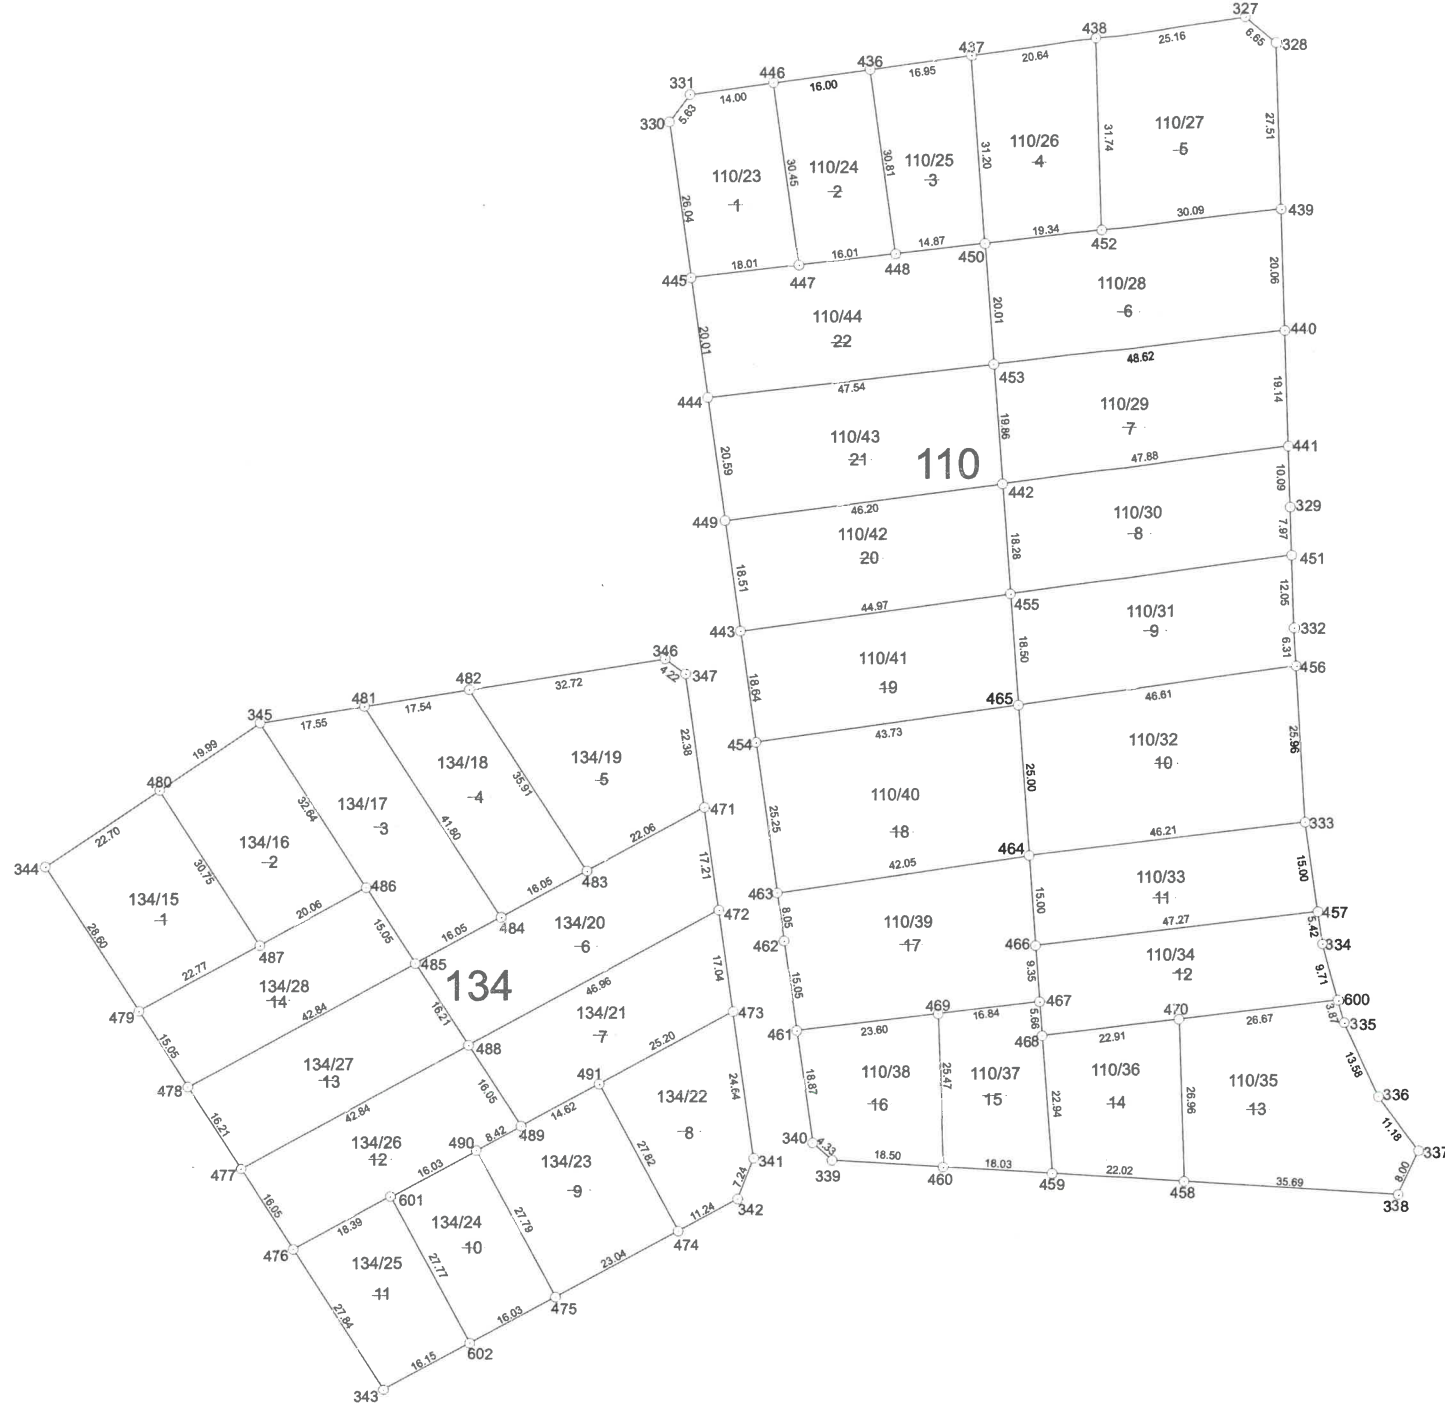

Datum :

Projeksiyon :



KROKİ

No	Y	X	MK
327	498509.08	3996803.54	
328	498514.20	3996799.30	
329	498516.86	3996722.54	
330	498413.75	3996786.72	
331	498417.15	3996791.21	
332	498517.56	3996702.54	
333	498519.54	3996670.32	
334	498522.52	3996650.12	
335	498526.18	3996637.04	
336	498531.92	3996624.73	
337	498538.54	3996615.72	
338	498535.20	3996608.45	
339	498441.16	3996614.53	
340	498437.96	3996617.44	
341	498428.22	3996614.94	
342	498425.59	3996608.20	
343	498366.98	3996576.86	
344	498310.74	3996664.05	
345	498346.29	3996687.69	
346	498413.32	3996697.91	
347	498416.71	3996695.39	
348	498446.89	3996795.20	
349	498463.69	3996797.45	
350	498484.15	3996800.20	
351	498515.15	3996771.81	
352	498515.85	3996751.76	
353	498516.51	3996732.63	
354	498469.01	3996726.58	
355	498425.81	3996702.43	
356	498420.27	3996741.13	
357	498417.44	3996760.94	
358	498431.03	3996793.07	
359	498435.34	3996762.93	
360	498451.25	3996764.70	
361	498423.19	3996720.75	
362	498466.03	3996766.34	
363	498517.14	3996714.58	
364	498485.25	3996768.48	
365	498467.53	3996746.38	
366	498428.45	3996683.98	
367	498470.38	3996708.36	
368	498517.95	3996696.23	
369	498521.73	3996655.48	
370	498499.58	3996610.75	
371	498477.61	3996612.18	
372	498459.62	3996613.34	
373	498435.29	3996636.12	
374	498433.16	3996651.01	
375	498432.02	3996658.98	
376	498473.64	3996664.98	
377	498471.77	3996689.91	
378	498474.77	3996650.02	
379	498475.47	3996640.70	
380	498475.89	3996635.05	
381	498458.74	3996638.79	
382	498498.65	3996637.70	
383	498419.88	3996673.23	
384	498422.32	3996656.20	
385	498424.73	3996639.33	
386	498415.68	3996602.90	
387	498395.36	3996592.03	
388	498351.89	3996600.25	
389	498343.19	3996613.74	
390	498334.40	3996627.37	
391	498326.25	3996640.01	
392	498329.65	3996676.62	
393	498363.64	3996690.34	
394	498380.97	3996692.98	
395	498400.44	3996662.80	
396	498386.29	3996655.21	
397	498372.15	3996647.62	
398	498363.99	3996620.27	
399	498346.31	3996650.78	
400	498380.94	3996634.00	
401	498389.64	3996620.51	
402	498382.22	3996616.53	
403	498402.52	3996627.42	
404	498525.14	3996640.77	
405	498368.10	3996608.95	
406	498381.22	3996584.47	


İLİ : HATAY		DÜZENLEYEN	UYGUNDUR	KADASTRO MÜDÜRLÜĞÜ
İLÇESİ : SAMANDAĞ			BELEDİYE / ÖZEL İDARE	
MAH./KÖY : ŞÜKRÜ KANATLI	ADI-SOYADI		KONTROL EDEN	KONTROL EDEN
Pafta No : P35-C-15-C-4-C	TARİH		ONAYLAYAN	
: P35-C-20-B-1-B				
ADA/PARSEL NO : 110/134	İMZA			

Harita ve Kad. Mühendisi
Dışişleri No: 10427

Defne BOLGÜN DÜZCE
İmar ve Sel. M. V. K.
Müdür V. K.

Ölçü Krokisi

KROKİ YERİ

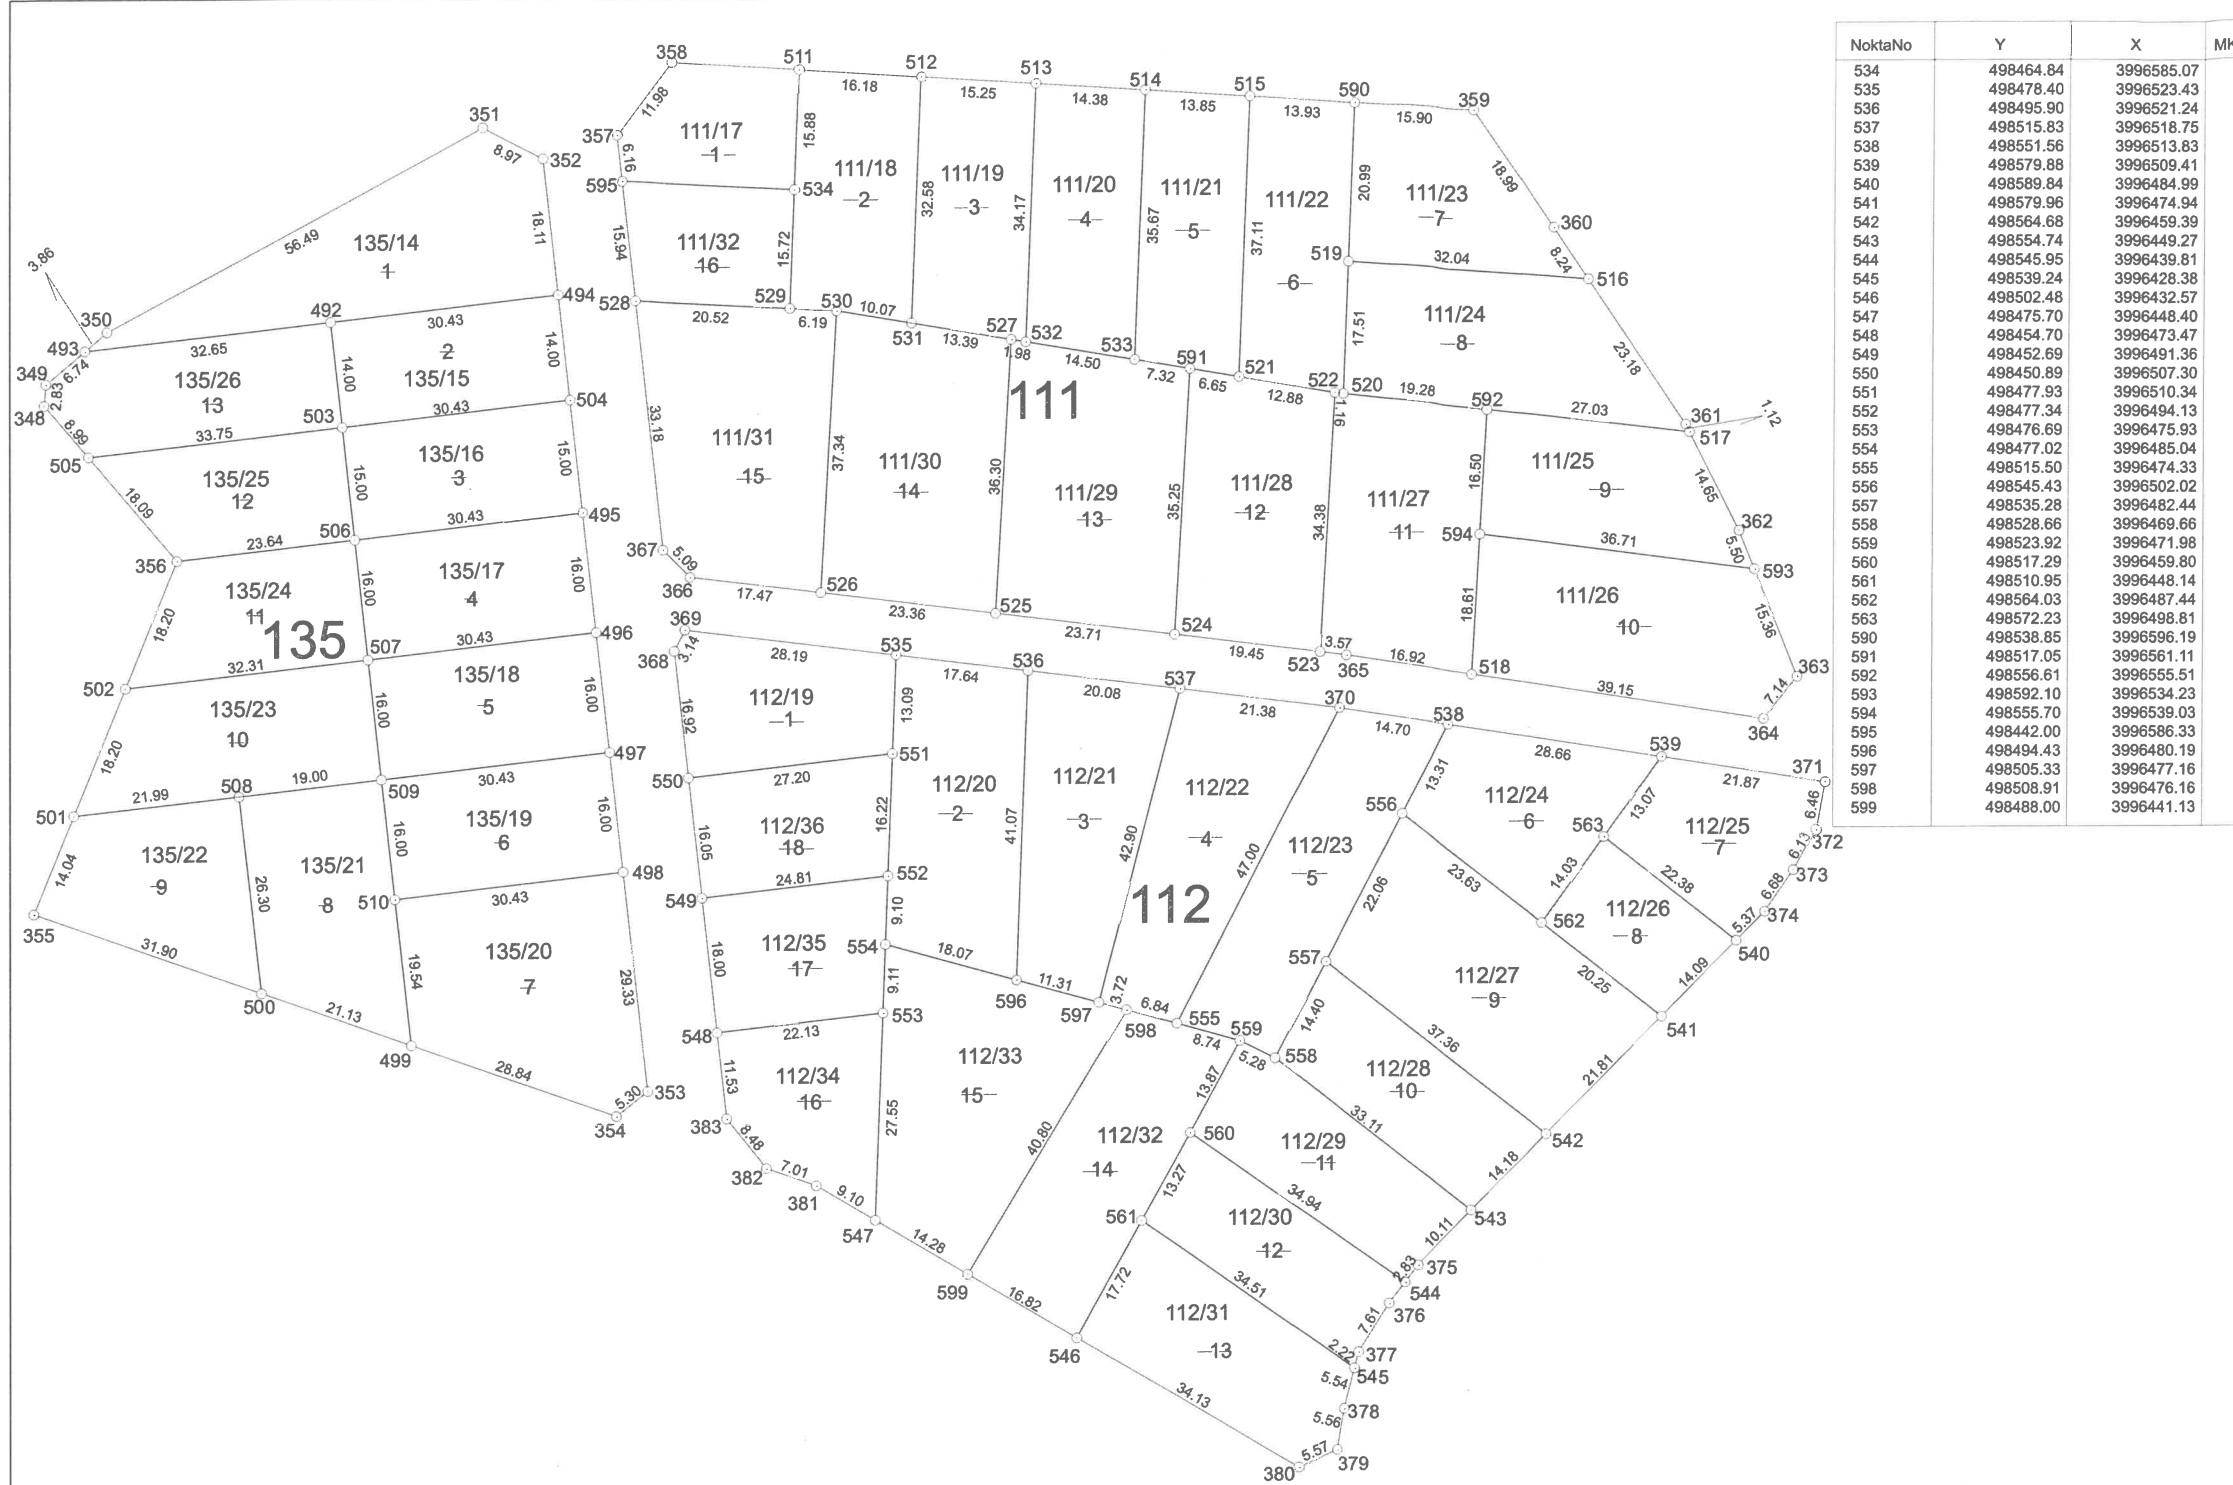

NoktaNo	Y	X	MK
534	498464.84	3996585.07	
535	498478.40	3996523.43	
536	498495.90	3996521.24	
537	498515.83	3996518.75	
538	498551.56	3996513.83	
539	498579.88	3996509.41	
540	498589.84	3996484.99	
541	498579.96	3996474.94	
542	498564.68	3996459.39	
543	498554.74	3996449.27	
544	498545.95	3996439.81	
545	498539.24	3996428.38	
546	498502.48	3996432.57	
547	498475.70	3996448.40	
548	498454.70	3996473.47	
549	498452.69	3996491.36	
550	498450.89	3996507.30	
551	498477.93	3996510.34	
552	498477.34	3996494.13	
553	498476.69	3996475.93	
554	498477.02	3996485.04	
555	498515.50	3996474.33	
556	498545.43	3996502.02	
557	498535.28	3996482.44	
558	498528.66	3996469.66	
559	498523.92	3996471.98	
560	498517.29	3996459.80	
561	498510.95	3996448.14	
562	498564.03	3996487.44	
563	498572.23	3996498.81	
590	498538.85	3996596.19	
591	498517.05	3996561.11	
592	498556.61	3996555.51	
593	498592.10	3996534.23	
594	498555.70	3996539.03	
595	498442.00	3996586.33	
596	498494.43	3996480.19	
597	498505.33	3996477.16	
598	498508.91	3996476.16	
599	498488.00	3996441.13	

Datum :
Projeksiyon :



KROKİ

Nokta No	Y	X	MK
348	498365.58	3996557.15	
349	498365.81	3996559.97	
350	498373.88	3996566.84	
351	498423.65	3996593.55	
352	498431.60	3996589.38	
353	498445.51	3996465.72	
354	498441.36	3996462.42	
355	498364.19	3996489.77	
356	498383.14	3996536.53	
357	498441.31	3996592.45	
358	498448.50	3996602.03	
359	498554.71	3996595.17	
360	498565.43	3996579.50	
361	498582.95	3996553.41	
362	498590.05	3996539.34	
363	498597.80	3996519.97	
364	498593.35	3996514.38	
365	498537.96	3996523.08	
366	498451.07	3996533.89	
367	498447.49	3996537.52	
368	498449.00	3996524.11	
369	498450.42	3996526.92	
370	498537.04	3996516.10	
371	498601.48	3996506.04	
372	498600.37	3996499.68	
373	498597.38	3996494.33	
374	498593.60	3996488.82	
375	498547.66	3996442.07	
376	498543.81	3996437.00	
377	498539.79	3996430.53	
378	498537.87	3996423.02	
379	498536.92	3996417.54	
380	498531.86	3996415.21	
381	498467.87	3996453.02	
382	498461.26	3996455.37	
383	498455.99	3996462.01	
492	498403.38	3996567.99	
493	498370.94	3996564.34	
494	498433.62	3996571.39	
495	498436.86	3996542.57	
496	498438.65	3996526.67	
497	498440.44	3996510.77	
498	498442.23	3996494.87	
499	498414.18	3996472.05	
500	498394.26	3996479.11	
501	498369.47	3996502.79	
502	498376.30	3996519.66	
503	498404.95	3996554.07	
504	498435.19	3996557.48	
505	498371.41	3996550.30	
506	498406.63	3996539.17	
507	498408.41	3996523.27	
508	498391.32	3996505.24	
509	498410.20	3996507.37	
510	498411.99	3996491.47	
511	498465.42	3996600.94	
512	498481.56	3996599.89	
513	498496.78	3996598.91	
514	498511.12	3996597.98	
515	498524.95	3996597.09	
516	498570.03	3996572.66	
517	498583.46	3996552.41	
518	498554.67	3996520.45	
519	498538.09	3996575.22	
520	498537.46	3996557.72	
521	498523.61	3996560.00	
522	498536.31	3996557.85	
523	498534.41	3996523.52	
524	498515.11	3996525.92	
525	498491.59	3996528.85	
526	498468.41	3996531.73	
527	498493.59	3996565.09	
528	498443.78	3996570.49	
529	498464.28	3996569.36	
530	498470.46	3996569.02	
531	498480.38	3996567.34	
532	498495.54	3996564.76	
533	498509.83	3996562.34	

İLİ : HATAY		DÜZENLEYEN	UYGUNDUR	KADASTRO MÜDÜRLÜĞÜ
İLÇESİ : SAMANDAĞ			BELEDİYE / ÖZEL İDARE	
MAH./KÖY : ŞÜKRÜ KANATLI	ADI-SOYADI		KONTROL EDEN	KONTROL EDEN
Pafta No : P35-C-20-B-1-B	TARİH		ONAYLAYAN	
ADA/PARSEL NO : 111/112/135	İMZA			

